
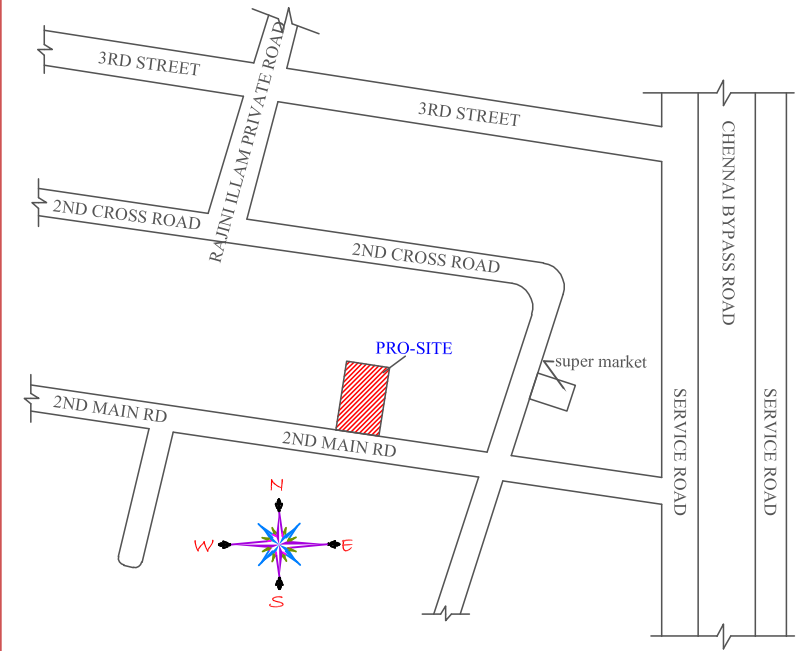


"GURU SREE SAI APARTMENTS"

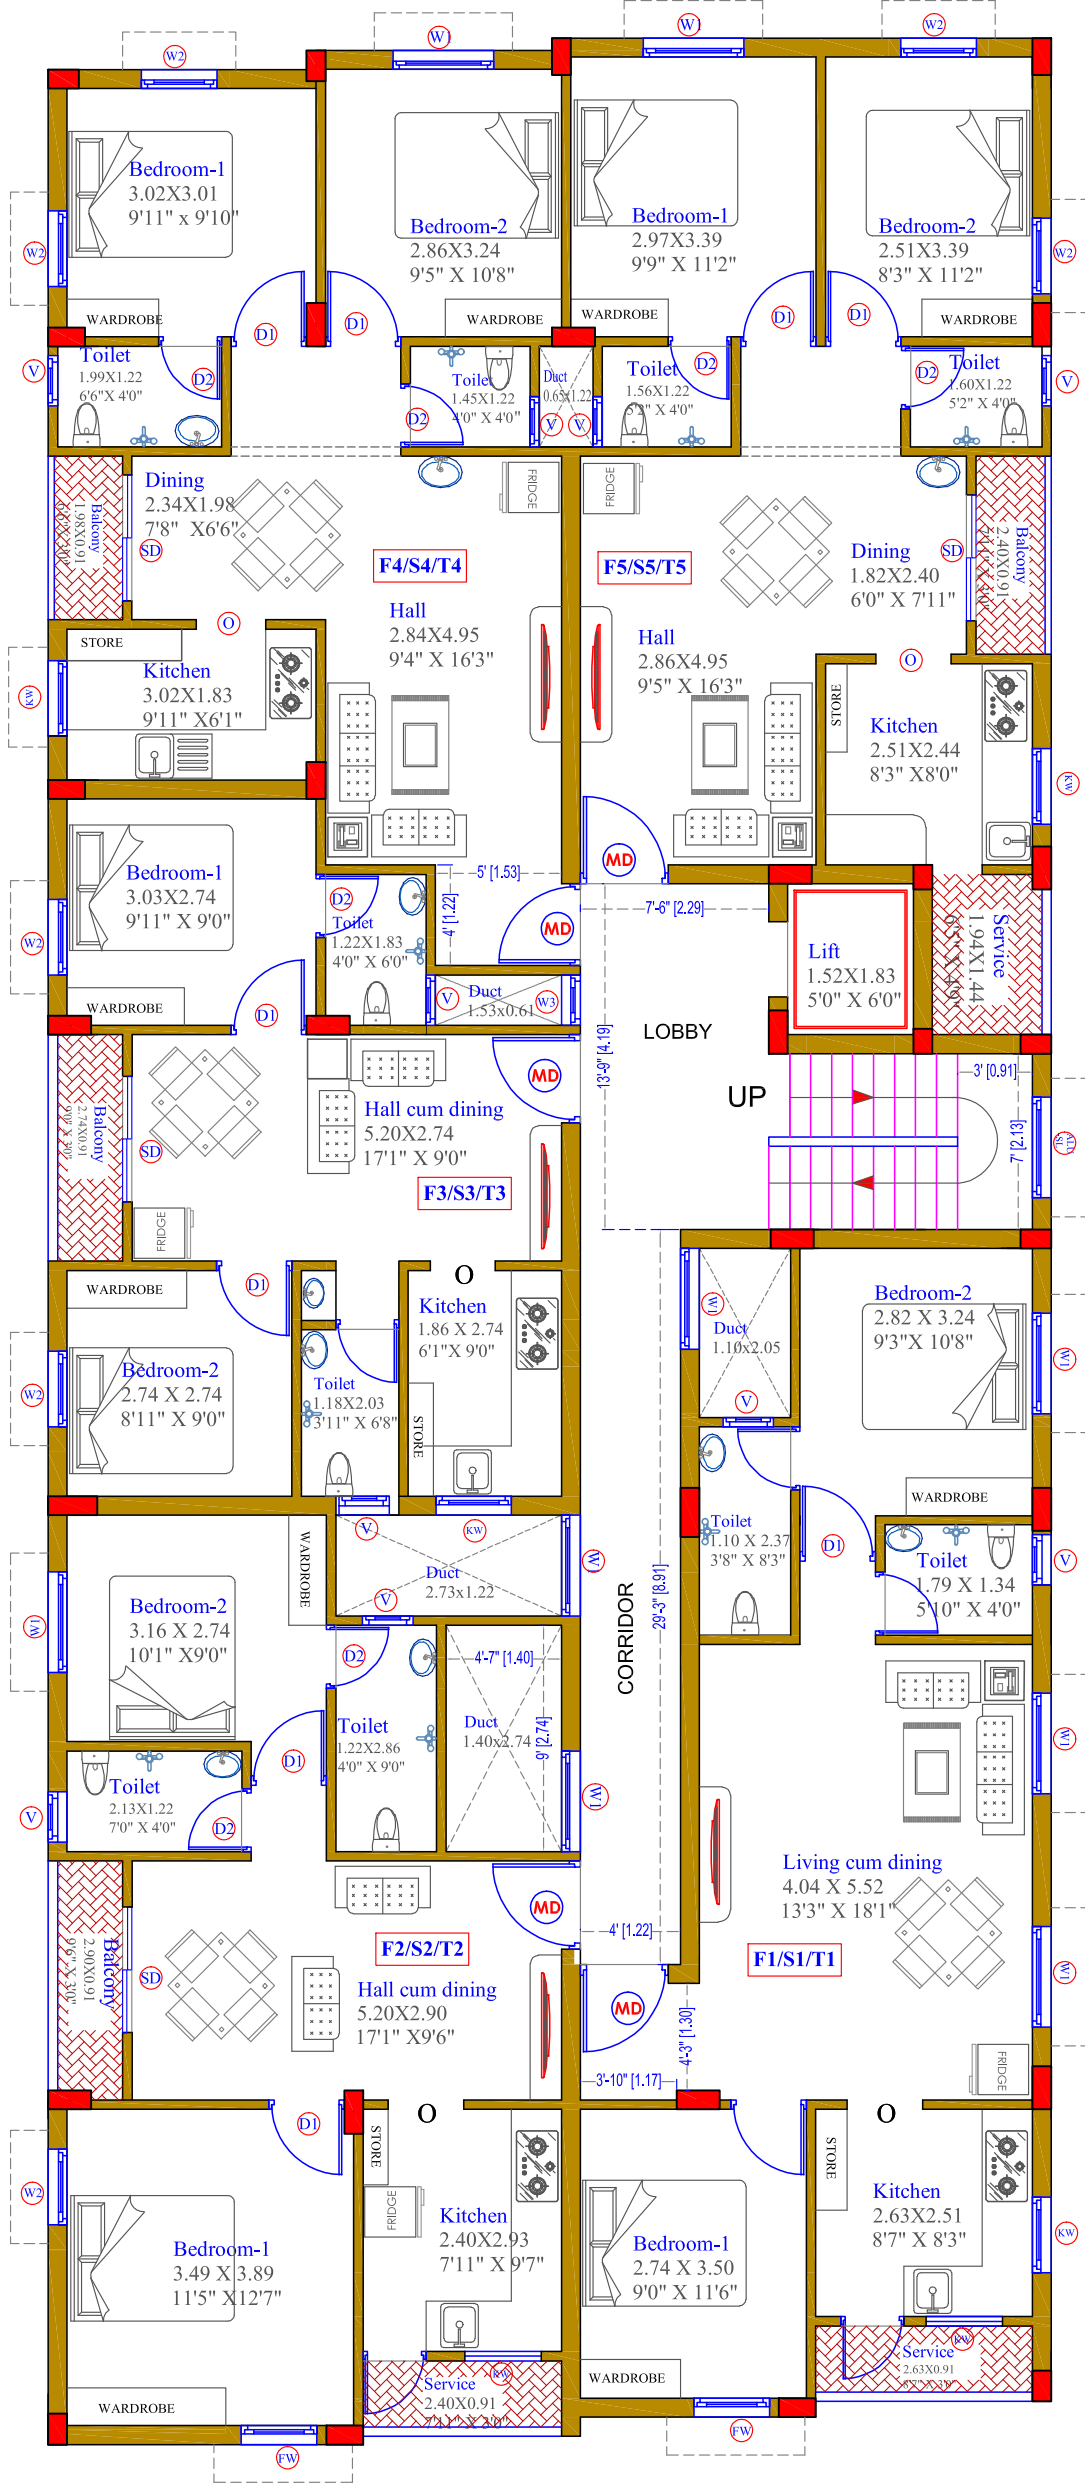

KEY PLAN (NOT TO SCALE)

AREA DETAILS		
FLAT NAME	BHK TYPE	AREA IN SQFT
F1	2	930
F2	2	875
F3	2	670
F4	2	820
F5	2	855
S1	2	930
S2	2	875
S3	2	670
S4	2	820
S5	2	855
T1	2	930
T2	2	875
T3	2	670
T4	2	820
T5	2	855

JOINERY SCHEDULE		
	W	H
W1	4'0"	4'0"
W2	3'0"	4'0"
W3	2'0"	4'0"
KW	3'0"	3'0"
V	2'0"	2'6"
ALU-SL	4'0"	4'0"
FW	3'0"	6'0"
SD	5'0"	7'0"
MD	3'6"	7'0"
D1	3'0"	7'0"
D2	2'6"	7'0"

PROJECT NAME: PROPOSED GURU SREE SAI DELUXE APARTMENTS AT PLOT NO: 4, SREE SAI NAGAR EXTENSION, WEST TAMBARAM, CHENNAI-600 059.		DRAWING TITLE: TYPICAL FLOOR PLAN (1,2 & 3)		COPY RIGHTS: This drawing is for information only to be used by the contractors as a general arrangement of interior conditions. It has been made from available information, however measurements are to be verified on project site. This drawing must be verified on project site. This drawing must be verified and approved prior to final detailing and fabrication. This drawing is the property of SHEKINAH ARCHITECTS and is not to be reproduced or copied in whole or in part. It is only to be used for the project and site specifically identified herein and is not to be used on any other project. It is to be returned upon request.		DETAILED BY: GB CHECKED BY: JOSHUA/SUDHARSAN SCALE: AS SHOWN DATE: 12-08-2022																	
BUILDER: M/S.GURU FOUNDATIONS		REGISTERED DEVELOPER: ER.S.NARAYANAN B.E., RD/2002/06/1940		NOTES: 1. All dimensions are in Inches and feet and they are not to be scaled. 2. All dimensions to be verified on per site conditions. 3. This drawing shall be read in conjunction with relevant detail drawings. 4. In case of any discrepancy in drawing should be brought to note of Architect.		ARCHITECTS: SDC GROUP SHEKINAH ARCHITECTS G.JOSHUA GANESH M.Arch., (Digital) H.SUDHARSAN B.Arch., AIIA., MCoA # 3, Maruthi nagar, 2nd Main Road, Rajakilpakkam, Tambaram East, Chennai-73 Ph : 044-22270700, 044-2835594 e-mail : mail@sdcgroup.co.in web: www.sdcgroup.co.in																	
OFFICE ADDRESS: M/S.GURU FOUNDATIONS #21, 2nd MAIN ROAD, NANGANALLUR, CHENNAI -61 Mail: guruhome@gmail.com Contact: 9241027570 / 9940275700 Office: 044-22673944		<table border="1"> <thead> <tr> <th>REVISION</th> <th>DESCRIPTIONS</th> <th>DATE</th> </tr> </thead> <tbody> <tr><td> </td><td> </td><td> </td></tr> <tr><td> </td><td> </td><td> </td></tr> <tr><td> </td><td> </td><td> </td></tr> </tbody> </table>		REVISION	DESCRIPTIONS	DATE										<table border="1"> <thead> <tr> <th>JOB. NO</th> <th>2022/458</th> <th>REVISION</th> <th>R0</th> <th>DRG.NO</th> <th>02</th> </tr> </thead> </table>		JOB. NO	2022/458	REVISION	R0	DRG.NO	02
REVISION	DESCRIPTIONS	DATE																					
JOB. NO	2022/458	REVISION	R0	DRG.NO	02																		